


Payendra

HEIGHTS


Experience the power of imagination....



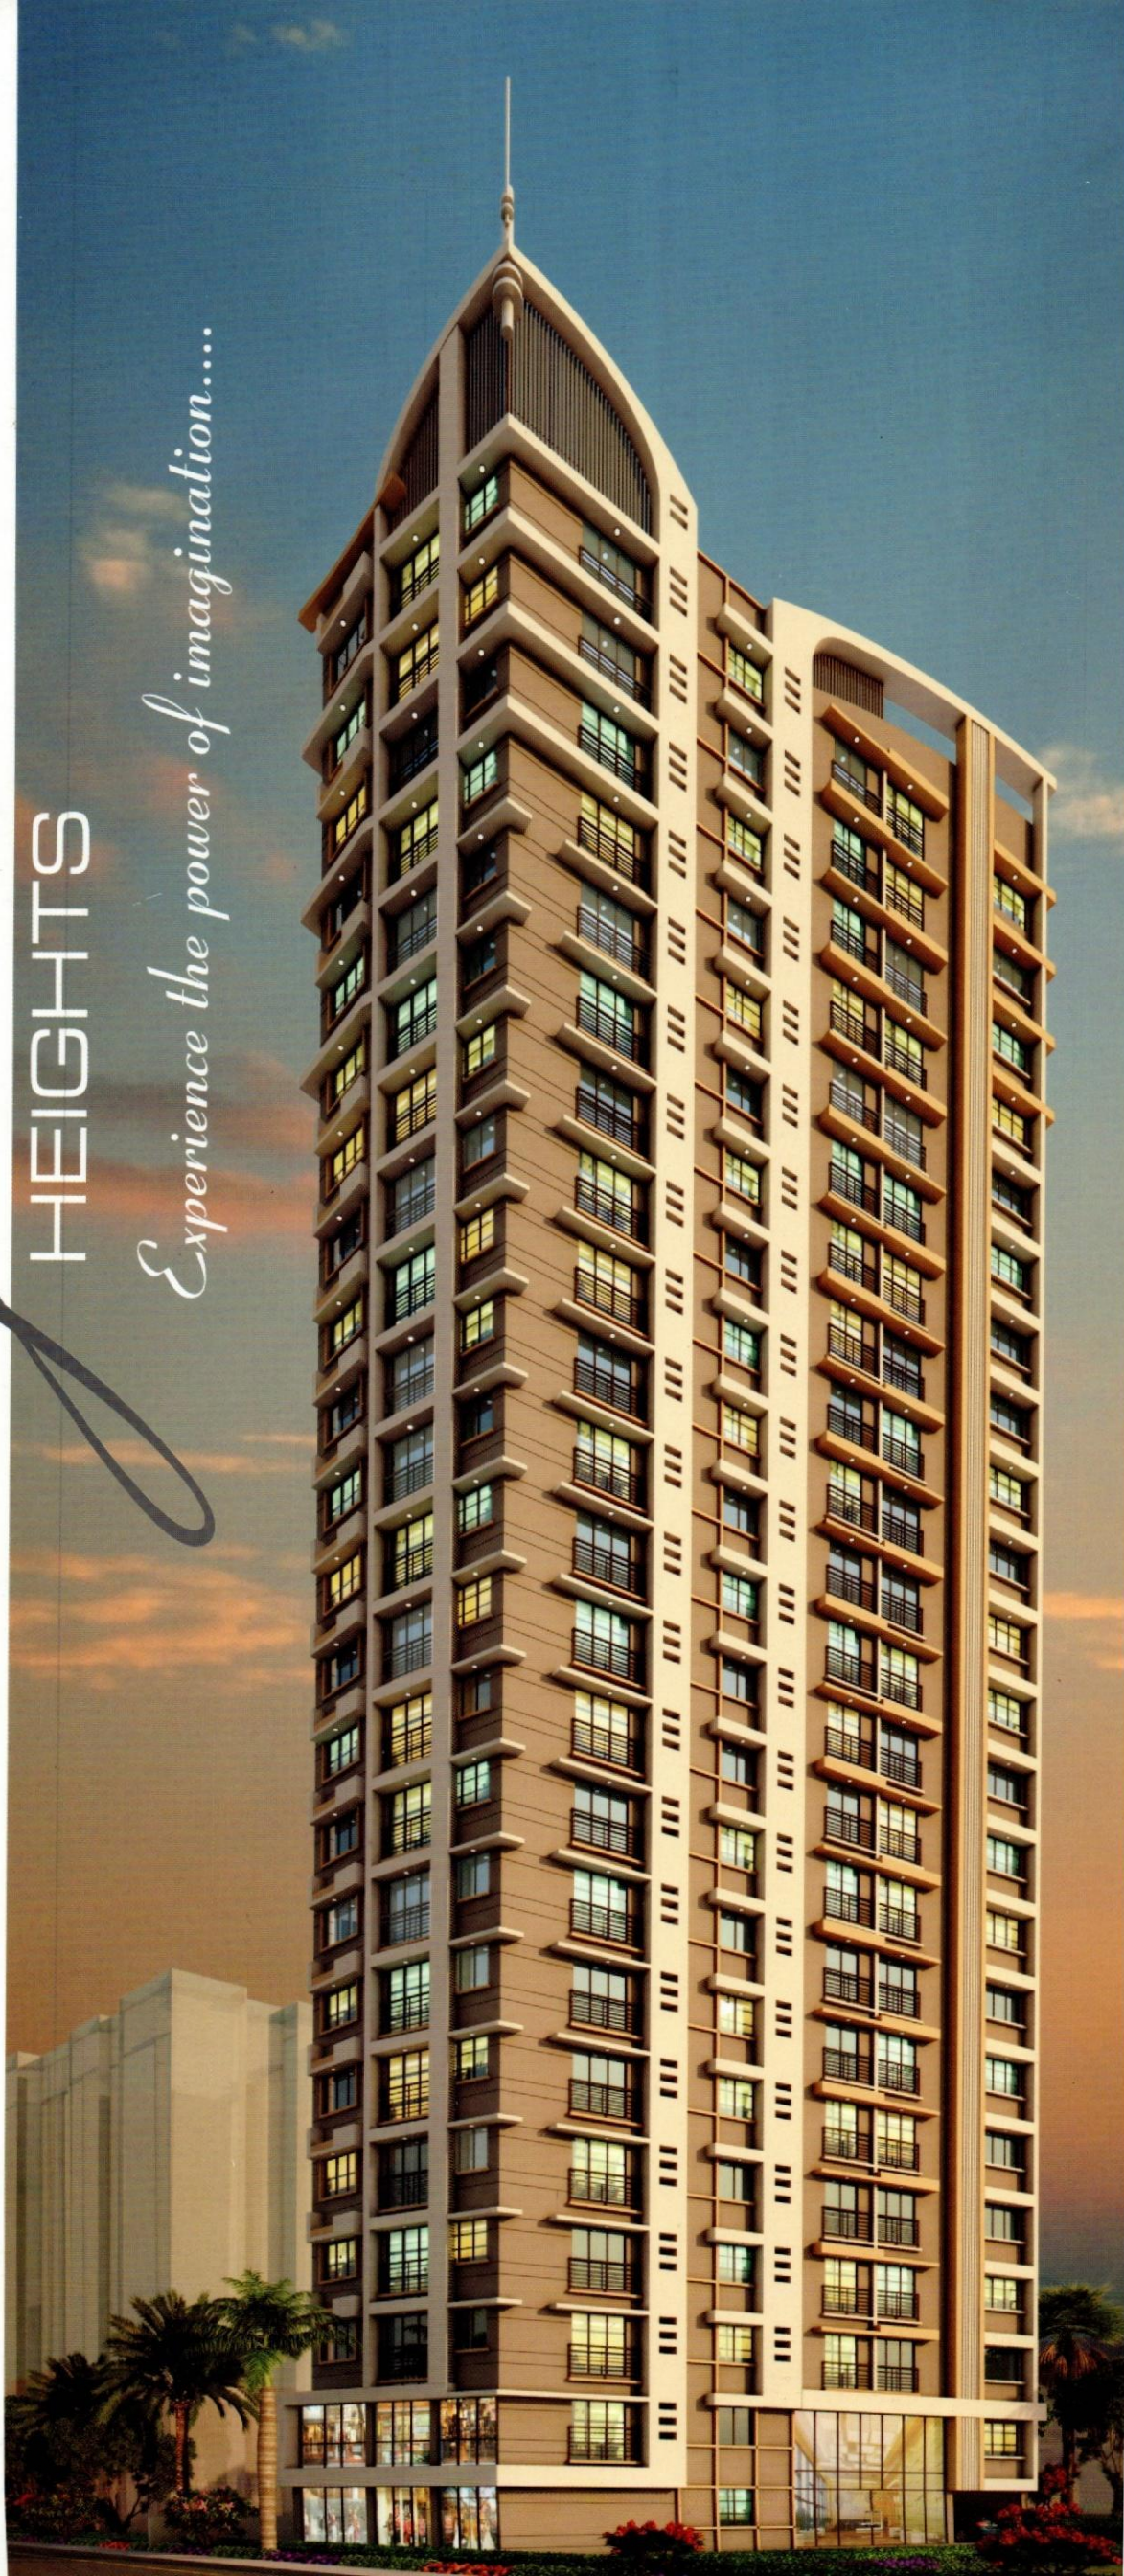

TYPICAL FLOOR PLAN

LOCATION PLAN

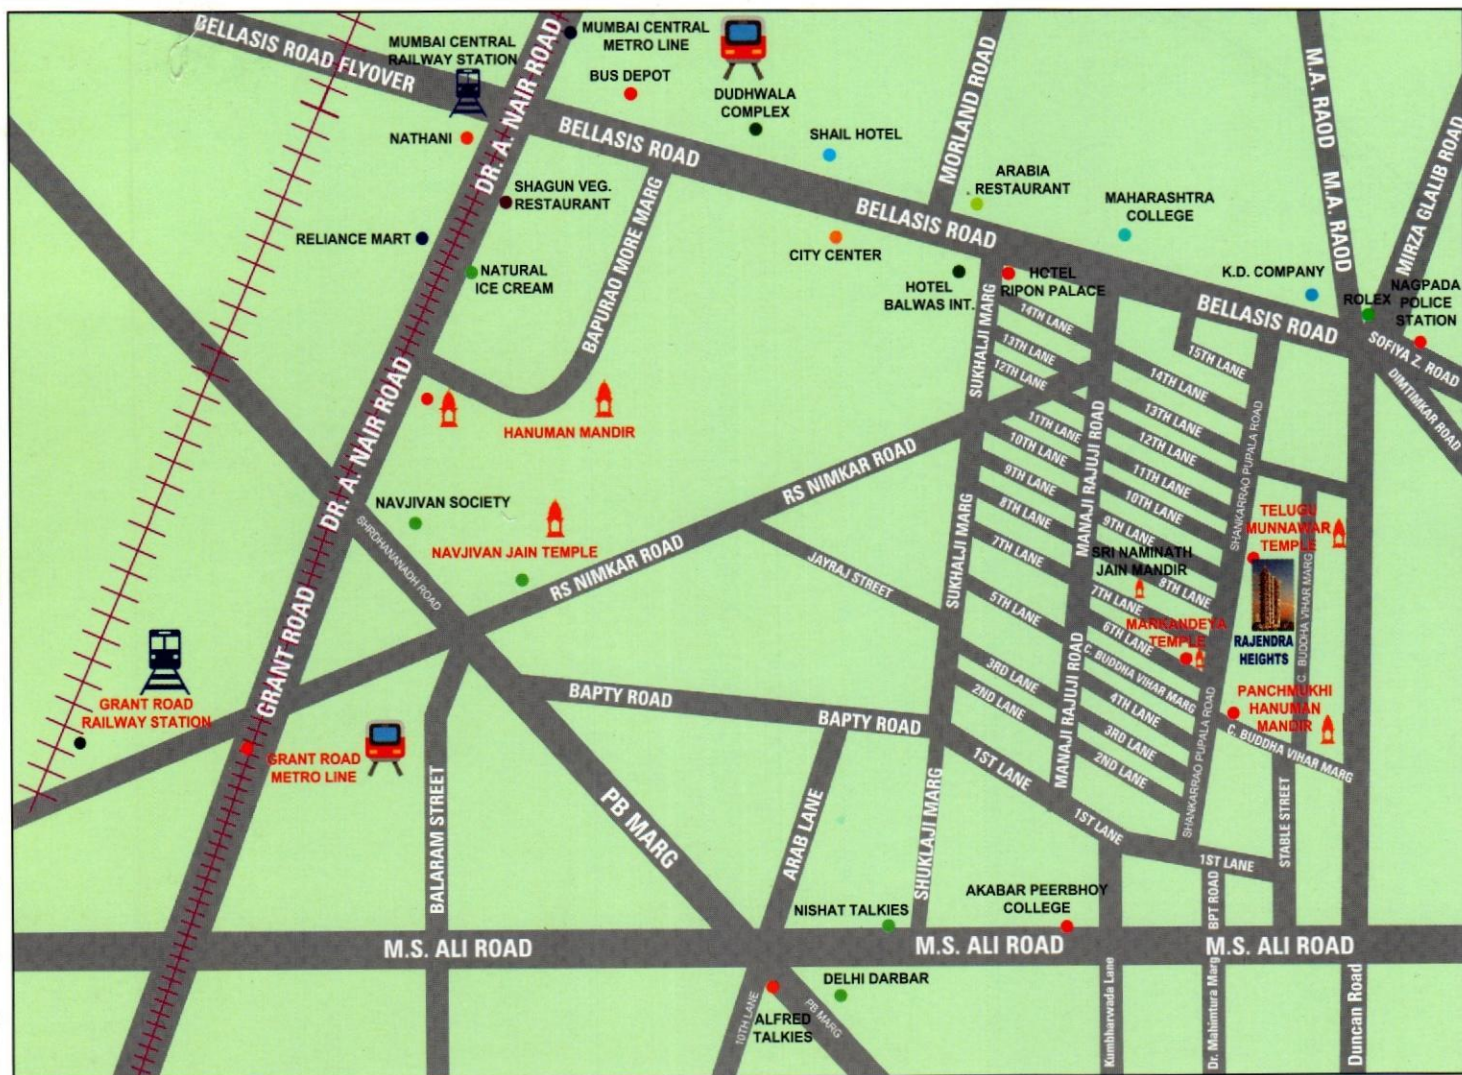

PROJECT BY:



ACTEC
REALTORS & DEVELOPERS PVT. LTD.

SITE ADD:

PLOT BEARING C.S. NO. 748, BYCULLA DIV, 7th LANE, AT KAMATIPURA, MUMBAI - 400 008.

OFFICE AT :

SHUKLAJI STREET, LAMBI CHAWL, SHOP NO.20, MUMBAI - 400 008.

☎ 022-23088871 ✉ mrdpl.07@gmail.com

SALES ENQUIRY 📞 70403 88888

Design Architect
A M Saquib

Liasoning Architect
Future Associates

R.C.C Consultant
Z.Z. Consultants

Legal Advisor
Ashwini Kumar & Co.

RERA NUMBER

BANK NAME : **INDIAN BANK**